


## Appendix 1

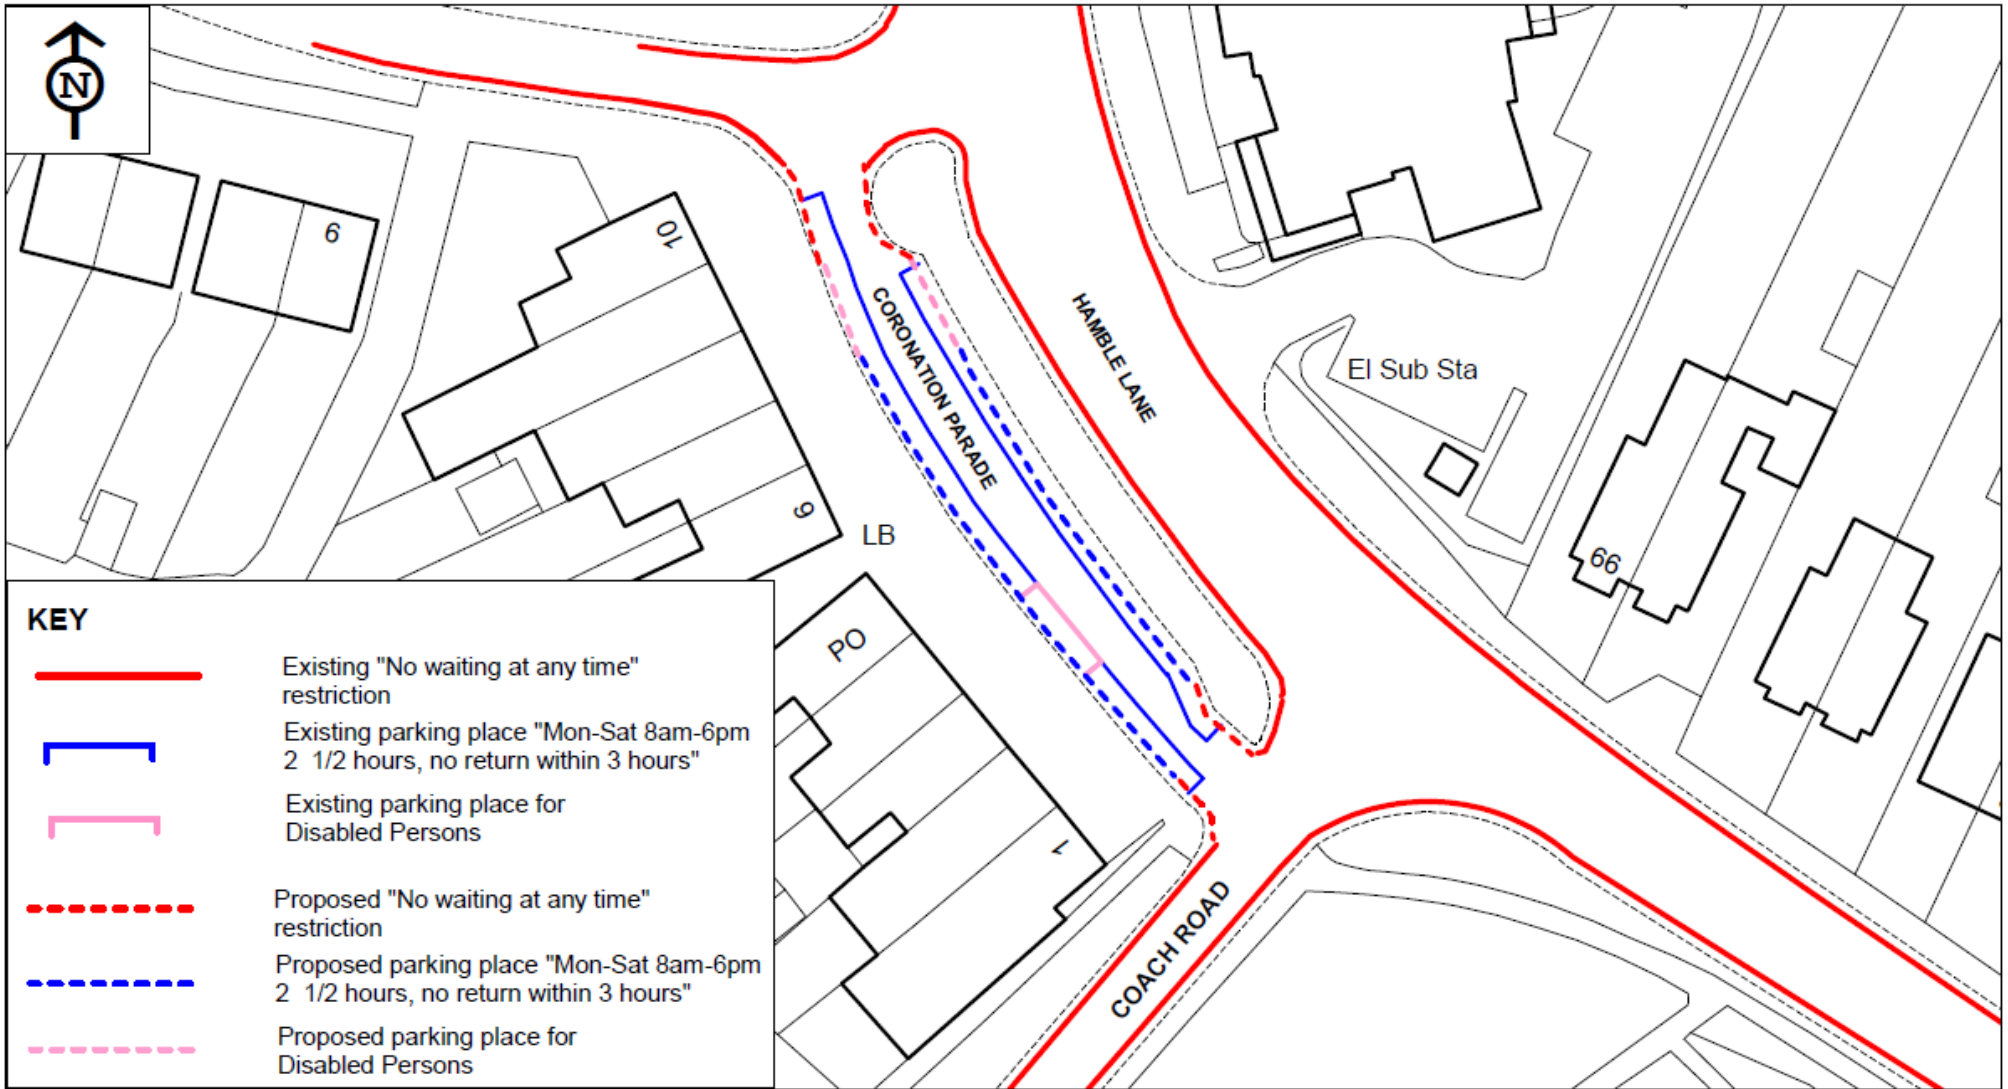

**Proposed waiting and parking restrictions  
Coronation Parade, Hamble**

© Crown copyright. All rights reserved  
Eastleigh Borough Council  
Licence No. 100019622 2020


SCALE	1 : 500
DATE	05/03/2020
DRAWING No.	
DRAWN BY	BT
CHECKED BY	



Proposed waiting restrictions  
Deanfield Close, Hamble

© Crown copyright. All rights reserved  
Eastleigh Borough Council  
Licence No. 100019622 2020


SCALE	1 : 1250
DATE	03/03/2020
DRAWING No.	
DRAWN BY	BT
CHECKED BY	

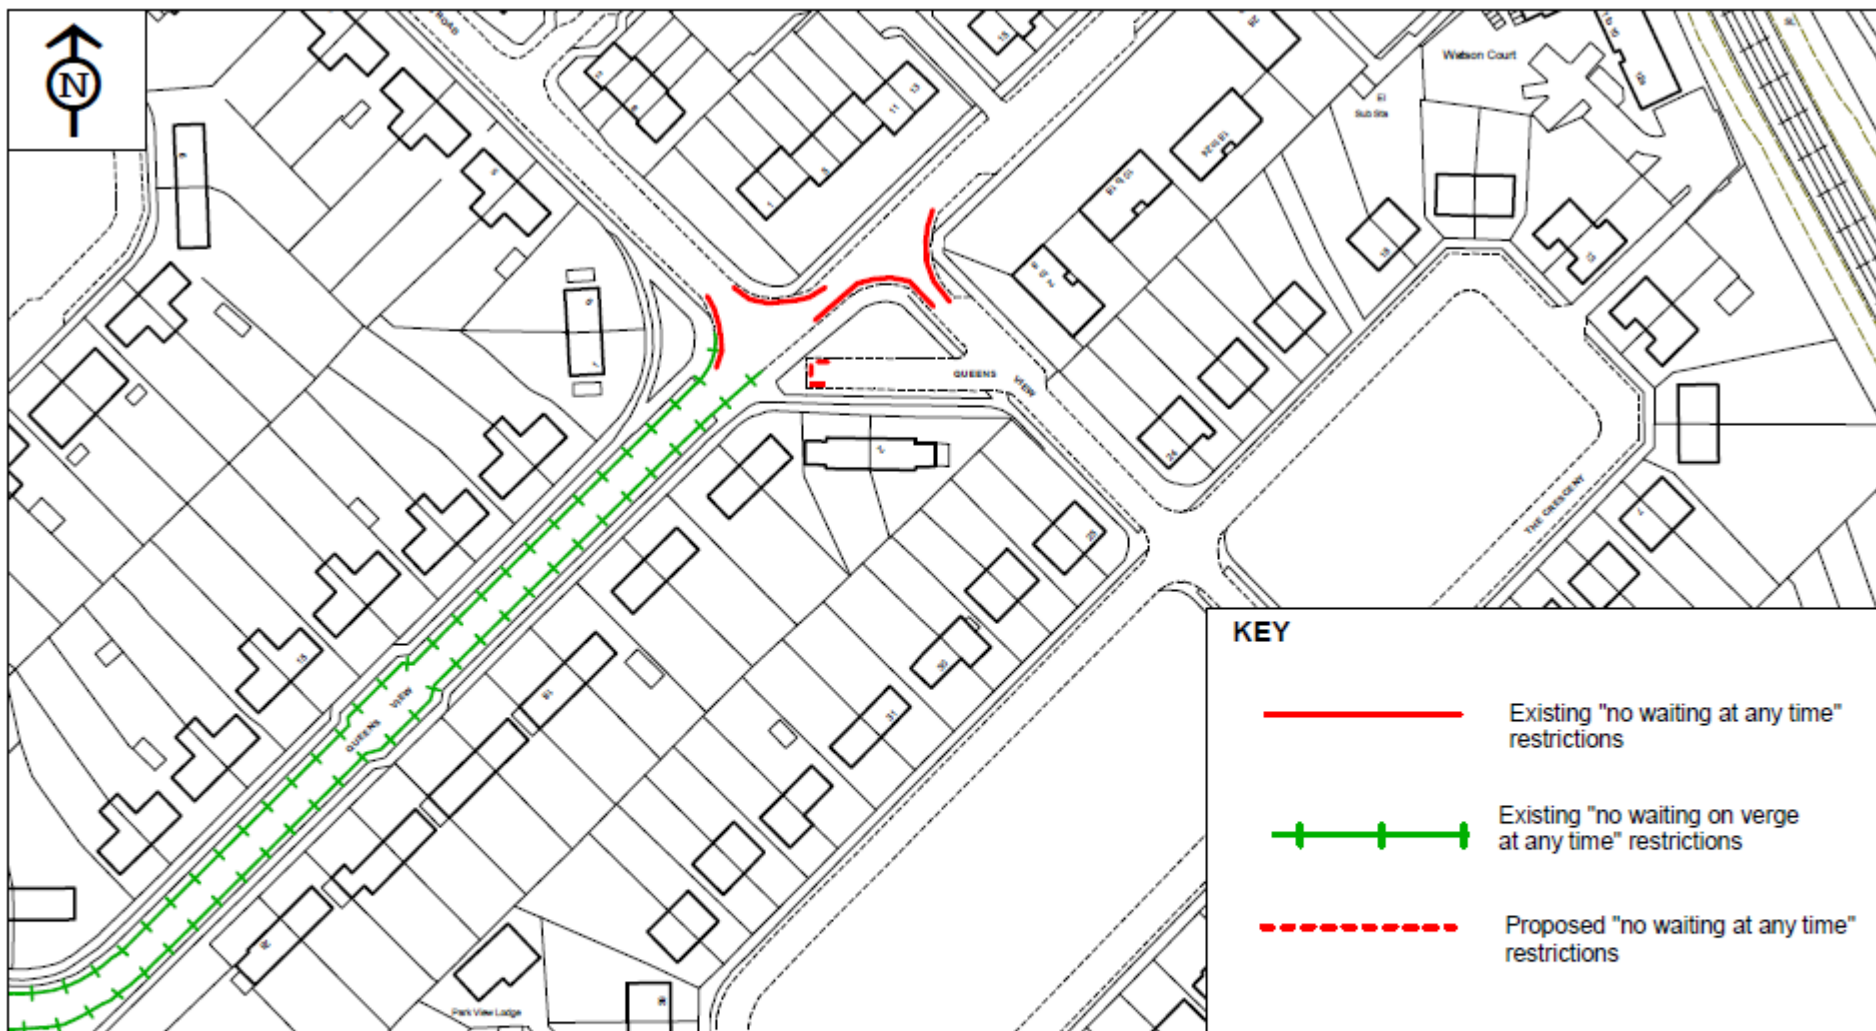




**Proposed waiting restrictions  
Queens View, Netley**

© Crown copyright. All rights reserved  
Eastleigh Borough Council  
Licence No. 100019622 2020

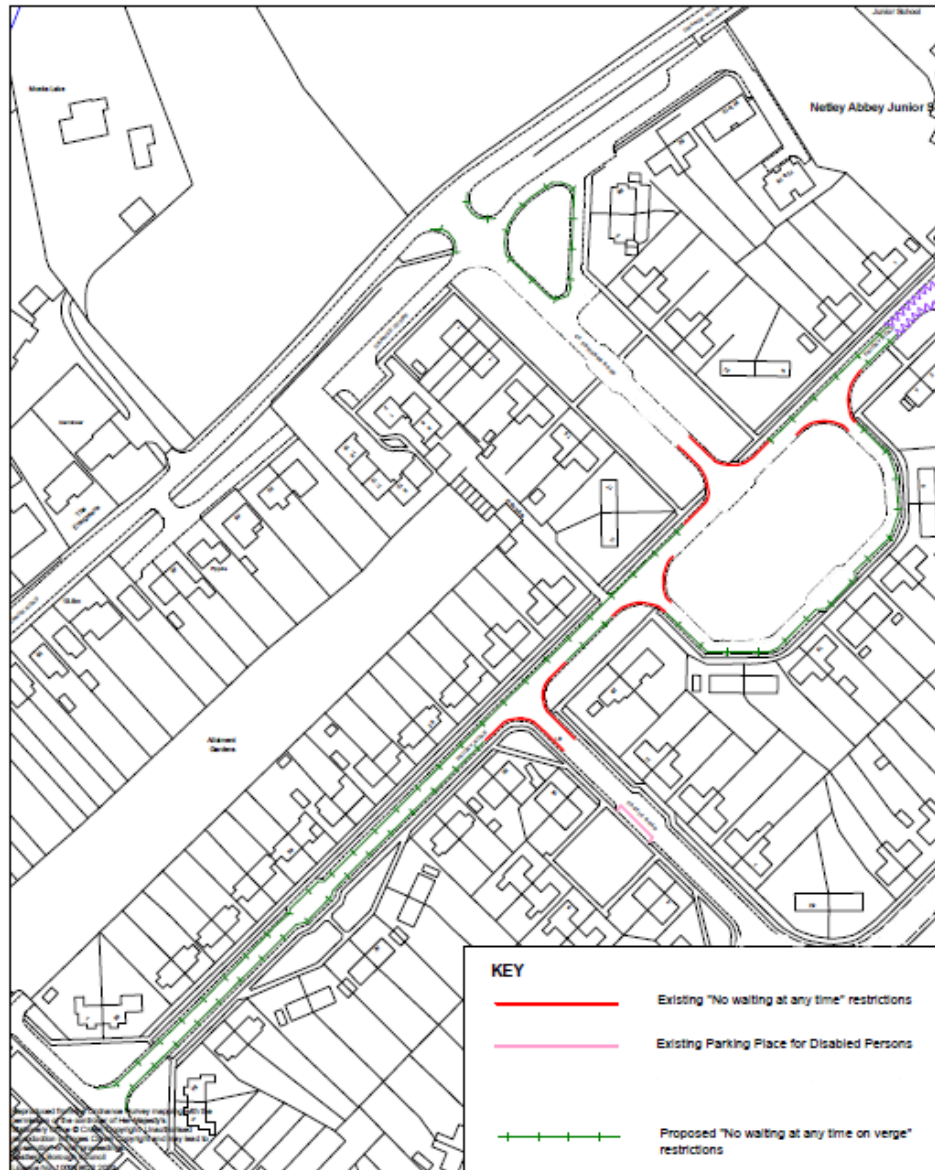SCALE	1 : 1250
DATE	09/03/2020
DRAWING No.	
DRAWN BY	BT
CHECKED BY	



KEY	
	Existing "No waiting at any time" restrictions
	Existing Parking Place for Disabled Persons
	Proposed "No waiting at any time on verge" restrictions



<b>Proposed "No waiting at any time on verge" restriction Priory Road &amp; St Edwards Road, Netley</b>	SCALE	1 : 1250
	DATE	05/03/2020
	DRAWING NO.	
	DRAWN BY	BT